


REV	DESCRIPTION	DATE	APPR
F1	INCORPORATE ECR SC 57	2-10-87	KB
F2	REWORK BRIDGE U2 COMPS. 1-5-8	1-5-8	KB
F3	CHANGE TITLE WAS: GOVWATT COMBO	1-10-88	SA
F4	UPDATED TO REFLECT BOARD	1-10-88	SA

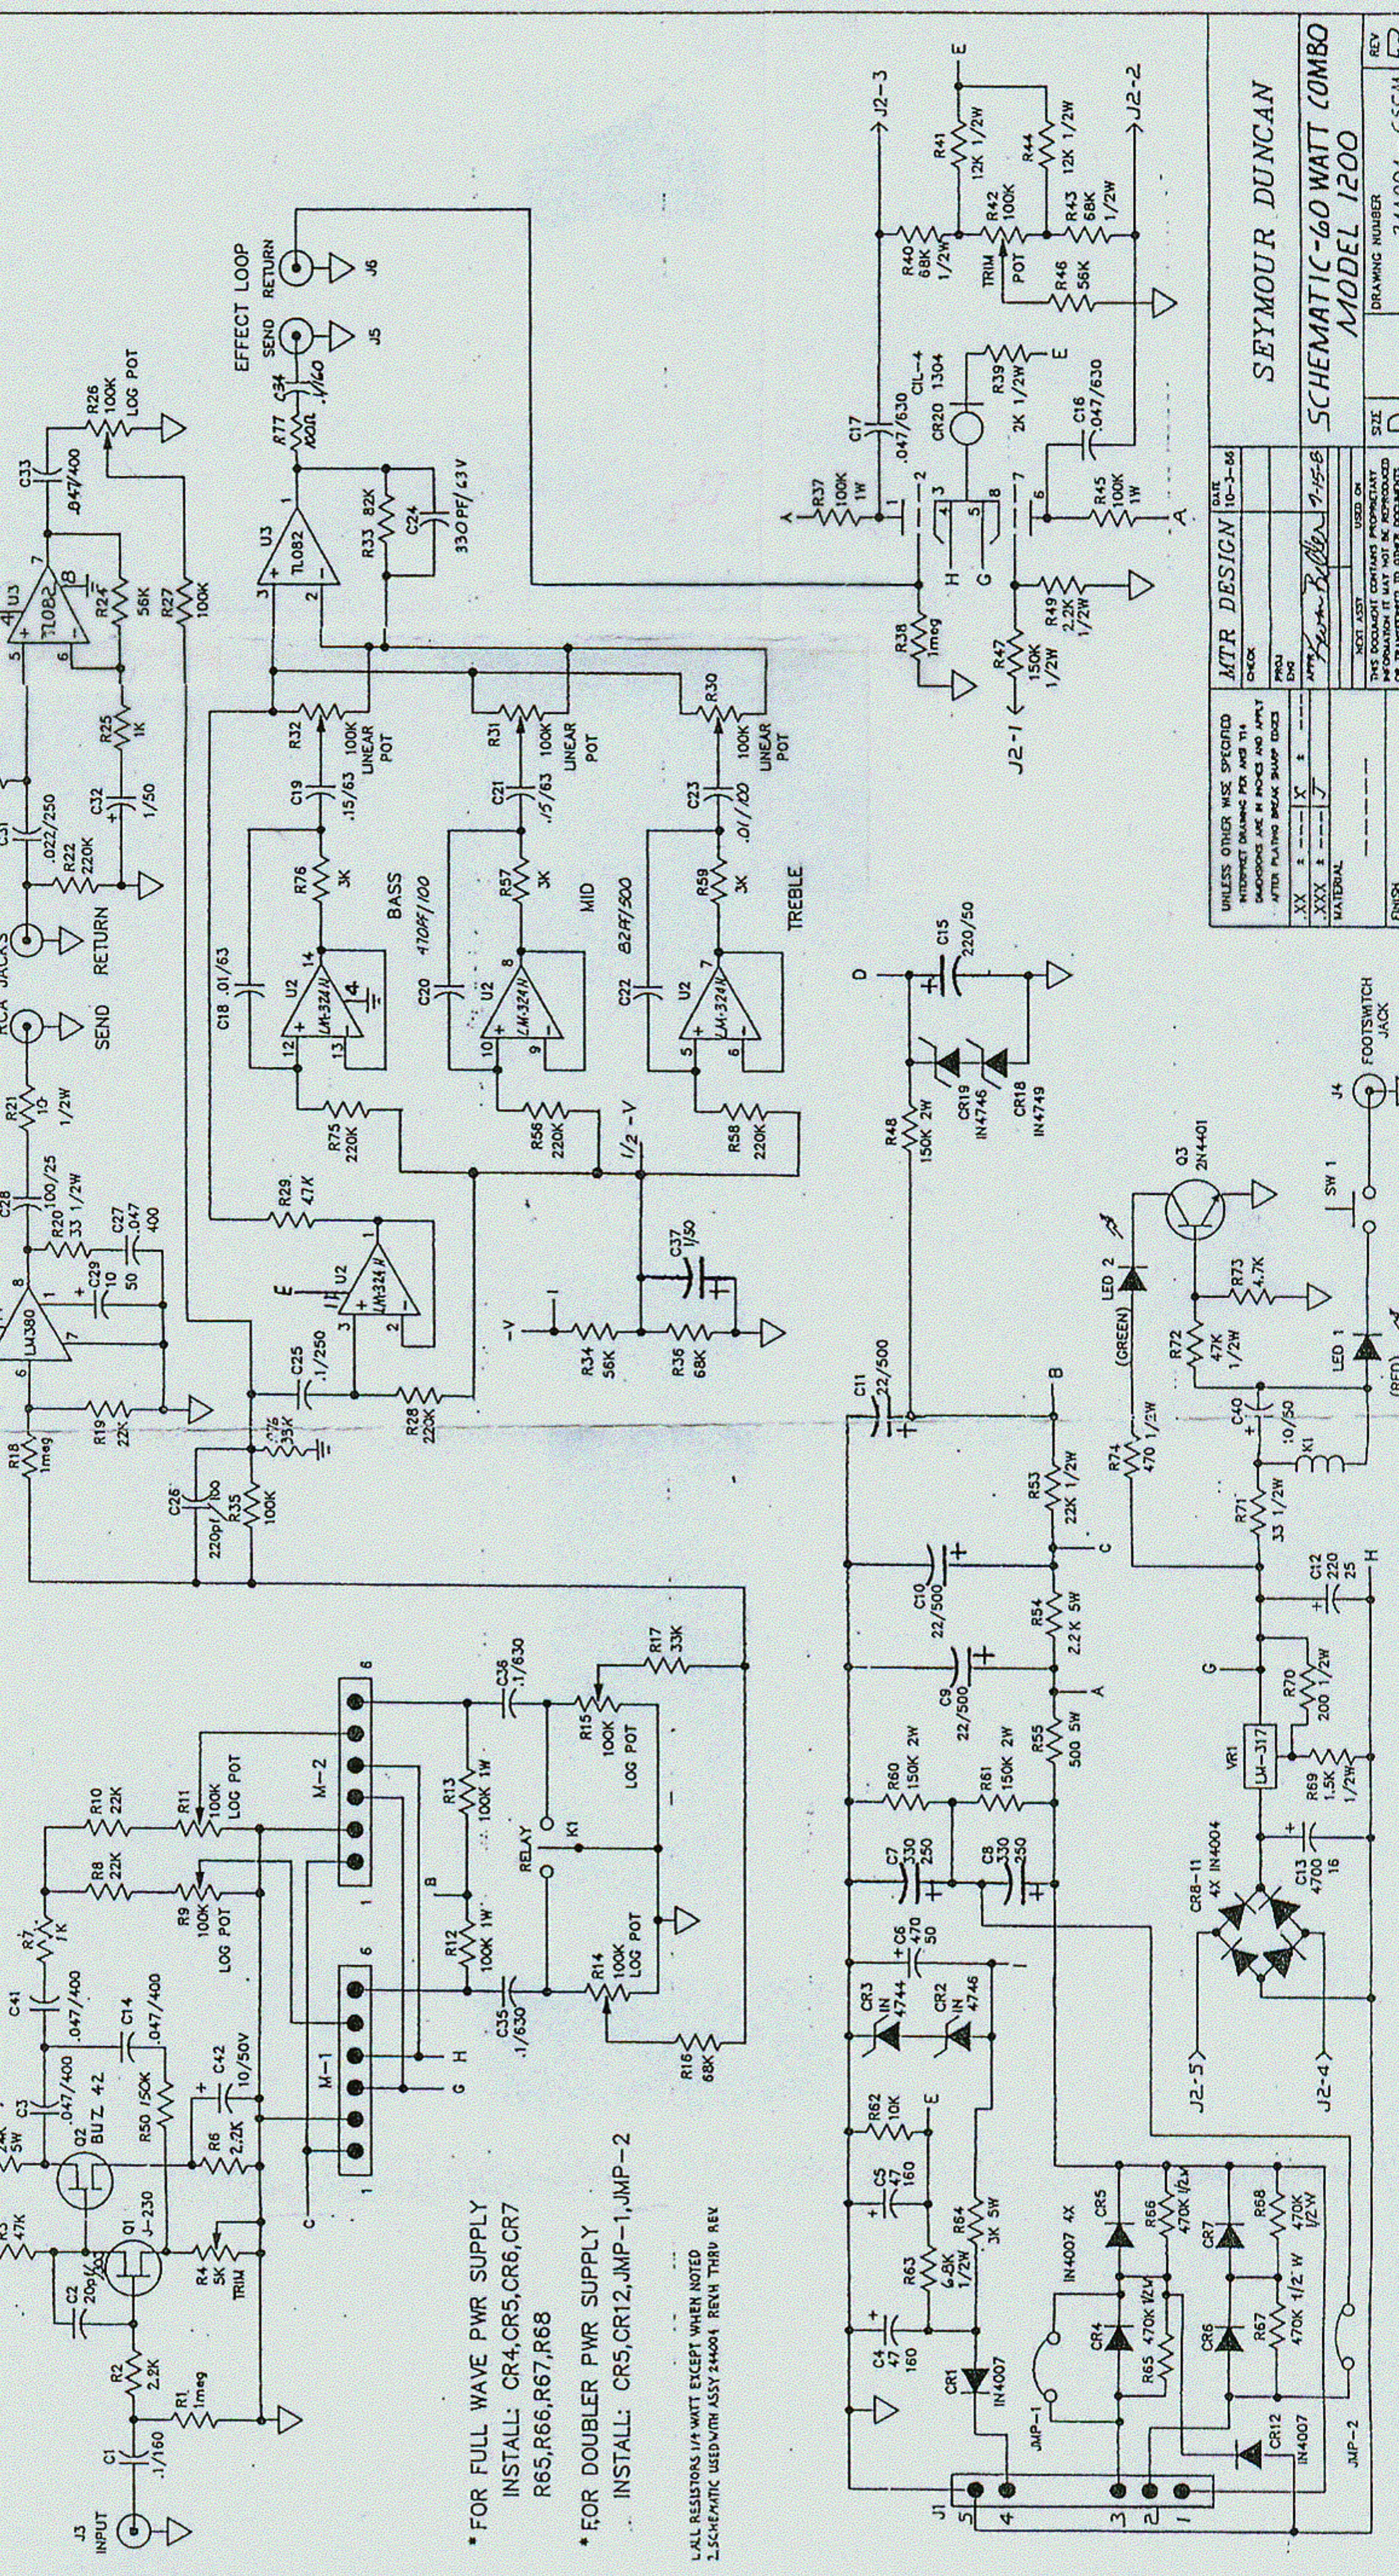

* FOR FULL WAVE PWR SUPPLY
 INSTALL: CR4, CR5, CR6, CR7
 R65, R66, R67, R68

* FOR DOUBLER PWR SUPPLY
 INSTALL: CR5, CR12, JMP-1, JMP-2

LALL RESISTORS 1/4 WATT EXCEPT WHEN NOTED
 2. SCHEMATIC USED WITH ASSY 244004 REVH THRU REV

NOTES: UNLESS OTHERWISE SPECIFIED

DATE	DESCRIPTION
10-3-86	MTR DESIGN
	CHECK
	PROJ
	DRG
	APPV
	DATE
	USED ON
	MATERIAL
	FINISH

SEYMOUR DUNCAN
 SCHEMATIC-60 WATT COMBO
 MODEL 1200

SIZE	DRAWING NUMBER	REV
D	244004 - CSCM	F2
SCALE	NONE	CUST. NO.
	SMD001	SHEET
		OF